

Addendum to WPA form 1 dated 11/10/22
375 Locks Pond Rd, Shutesbury, MA
David Bernard


Addition to section C. Project Description under 2a. Work Description, to include an approximate 30'x 38' asphalt driveway closest to Locks Pond Rd, and a retaining wall with a height of 2' to 4' and length of 30' to 40'. The retaining wall is to level off the lot to absorb the water and to prevent erosion.

David Bernard

David Bernard

1/4/23

Date

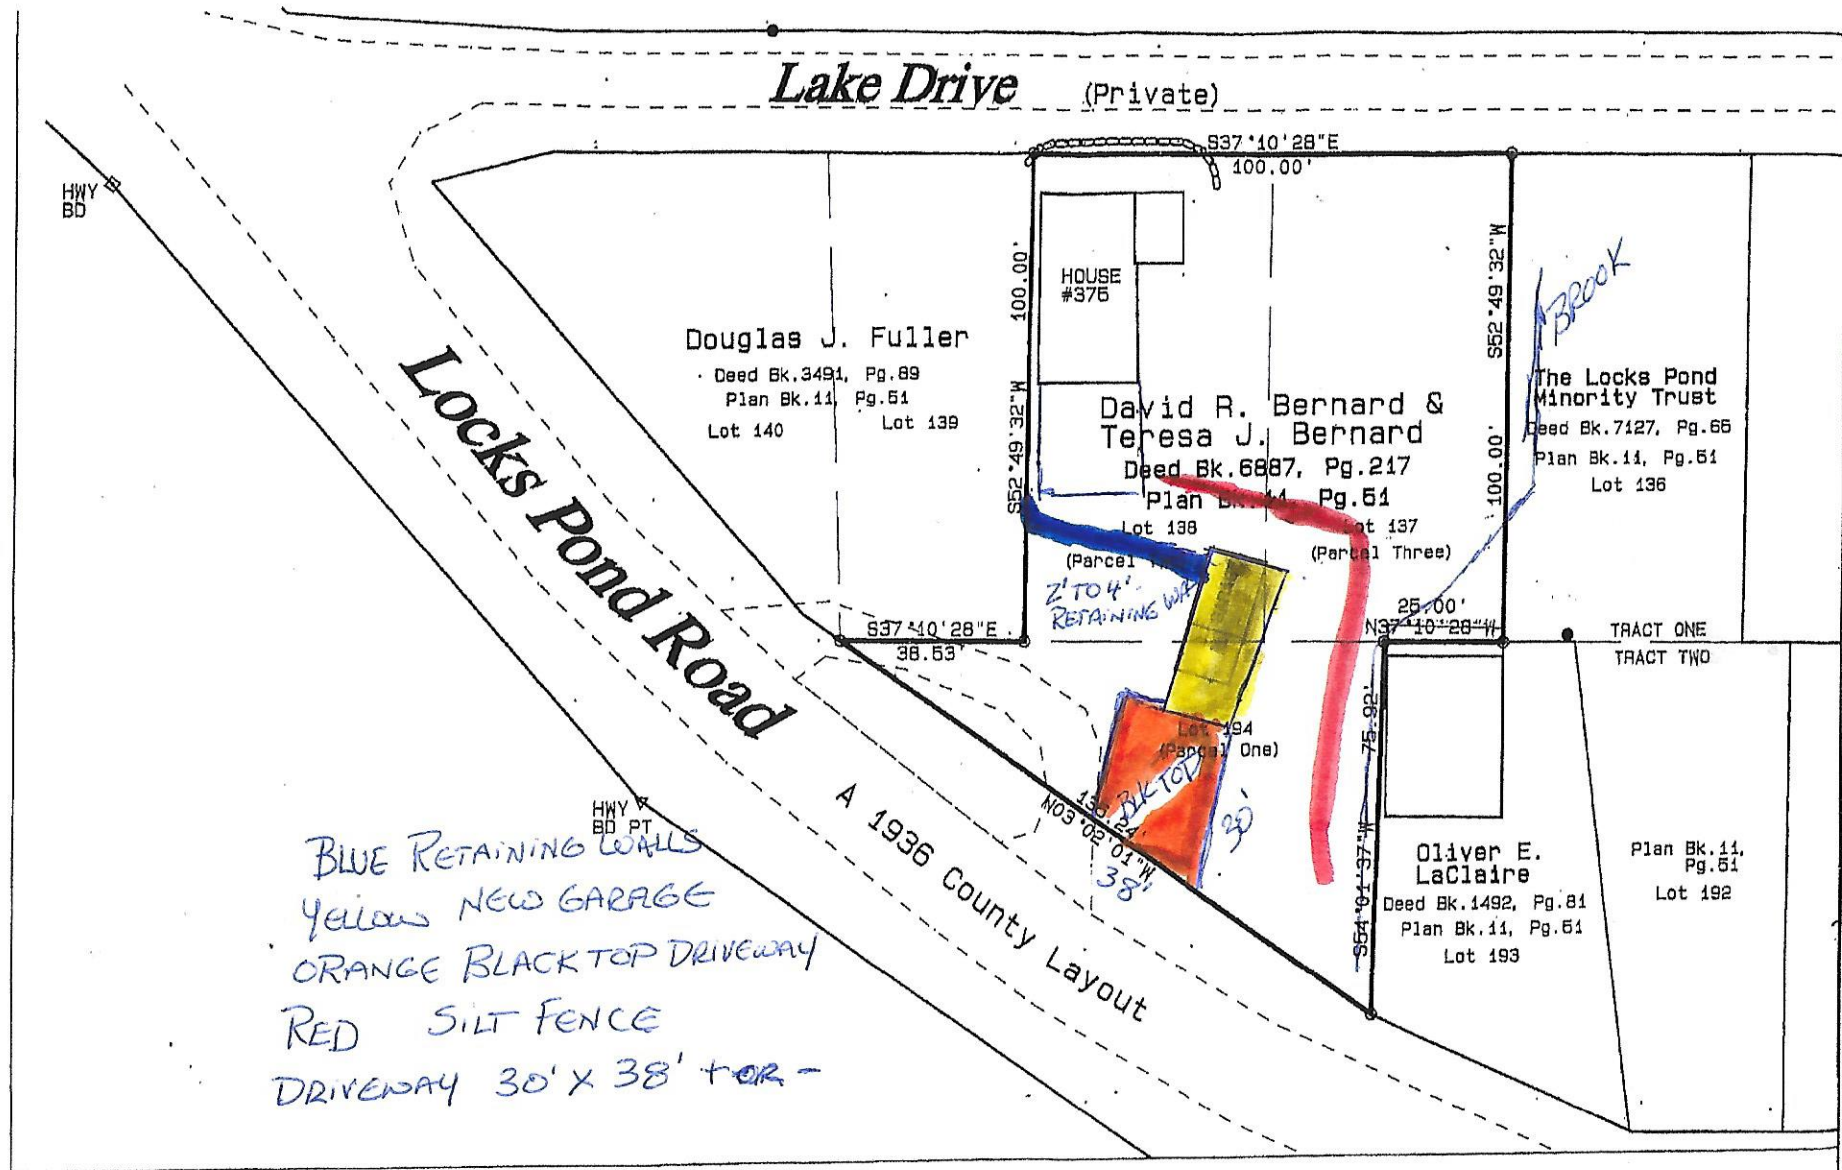

1/4/23